


DETECTABLE WARNING SURFACE
TRUNCATED DOME TILE LAYOUT
U.S.A. FORMAT

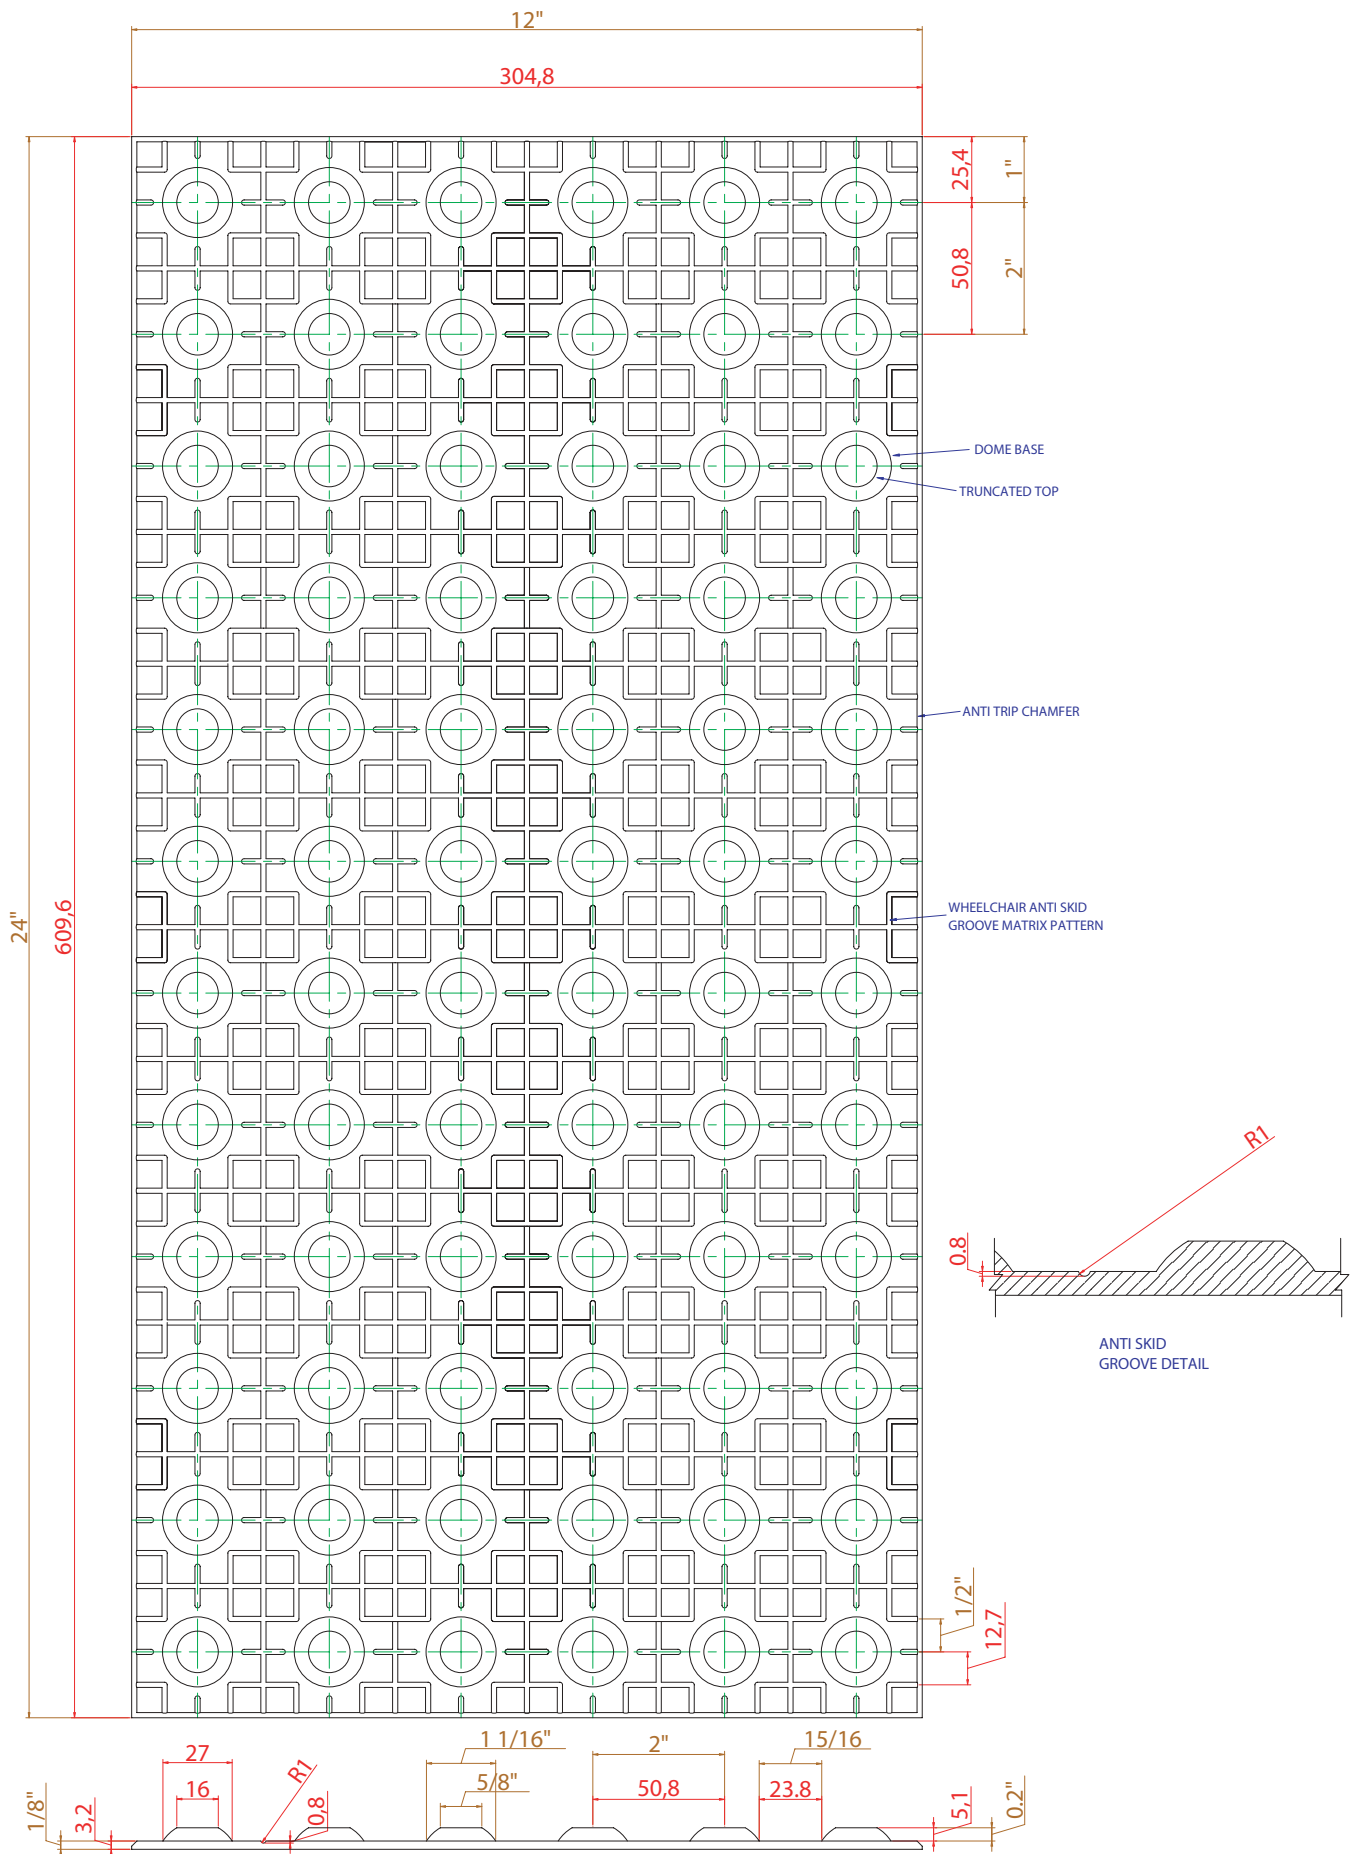

DESIGN PROPERTY OF VISUL SYSTEMS LTD
COMPLIANT WITH 705 DETECTABLE WARNINGS